


NEW FACILITY FOR
**KALAMAZOO COUNTY ANIMAL SERVICES
 AND ENFORCEMENT**

PROJECT NO.	170000
DATE	2/2018
AS BUILT DATE	N/A
DRAWN BY	APL
CHECKED BY	GMN
SCALE	AS NOTED
REVISION	DATE
ISSUED	12/13/17
APPROVAL	1-18-18
DEVELOPMENT	2-1-18
SHEET NO.	

OF **EQ.1**



TEVIS ARCHITECTS
 1100 W. STATE STREET
 KALAMAZOO, MI 49001
 TEL: 268.3333
 WWW.TEVISARCHITECTS.COM

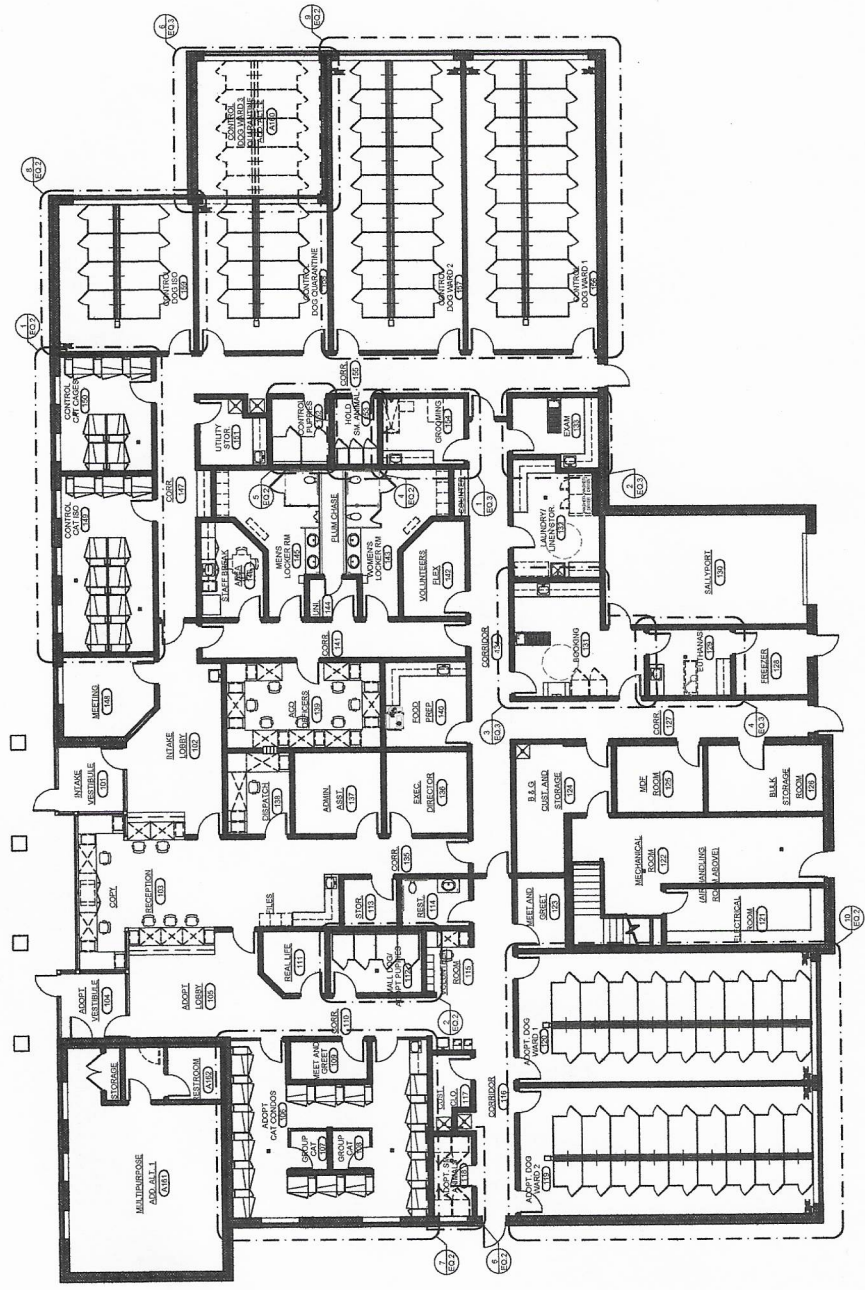

EQUIPMENT PLAN
 SCALE: 1/8" = 1'-0"