


# John Doe SESC Site Plan

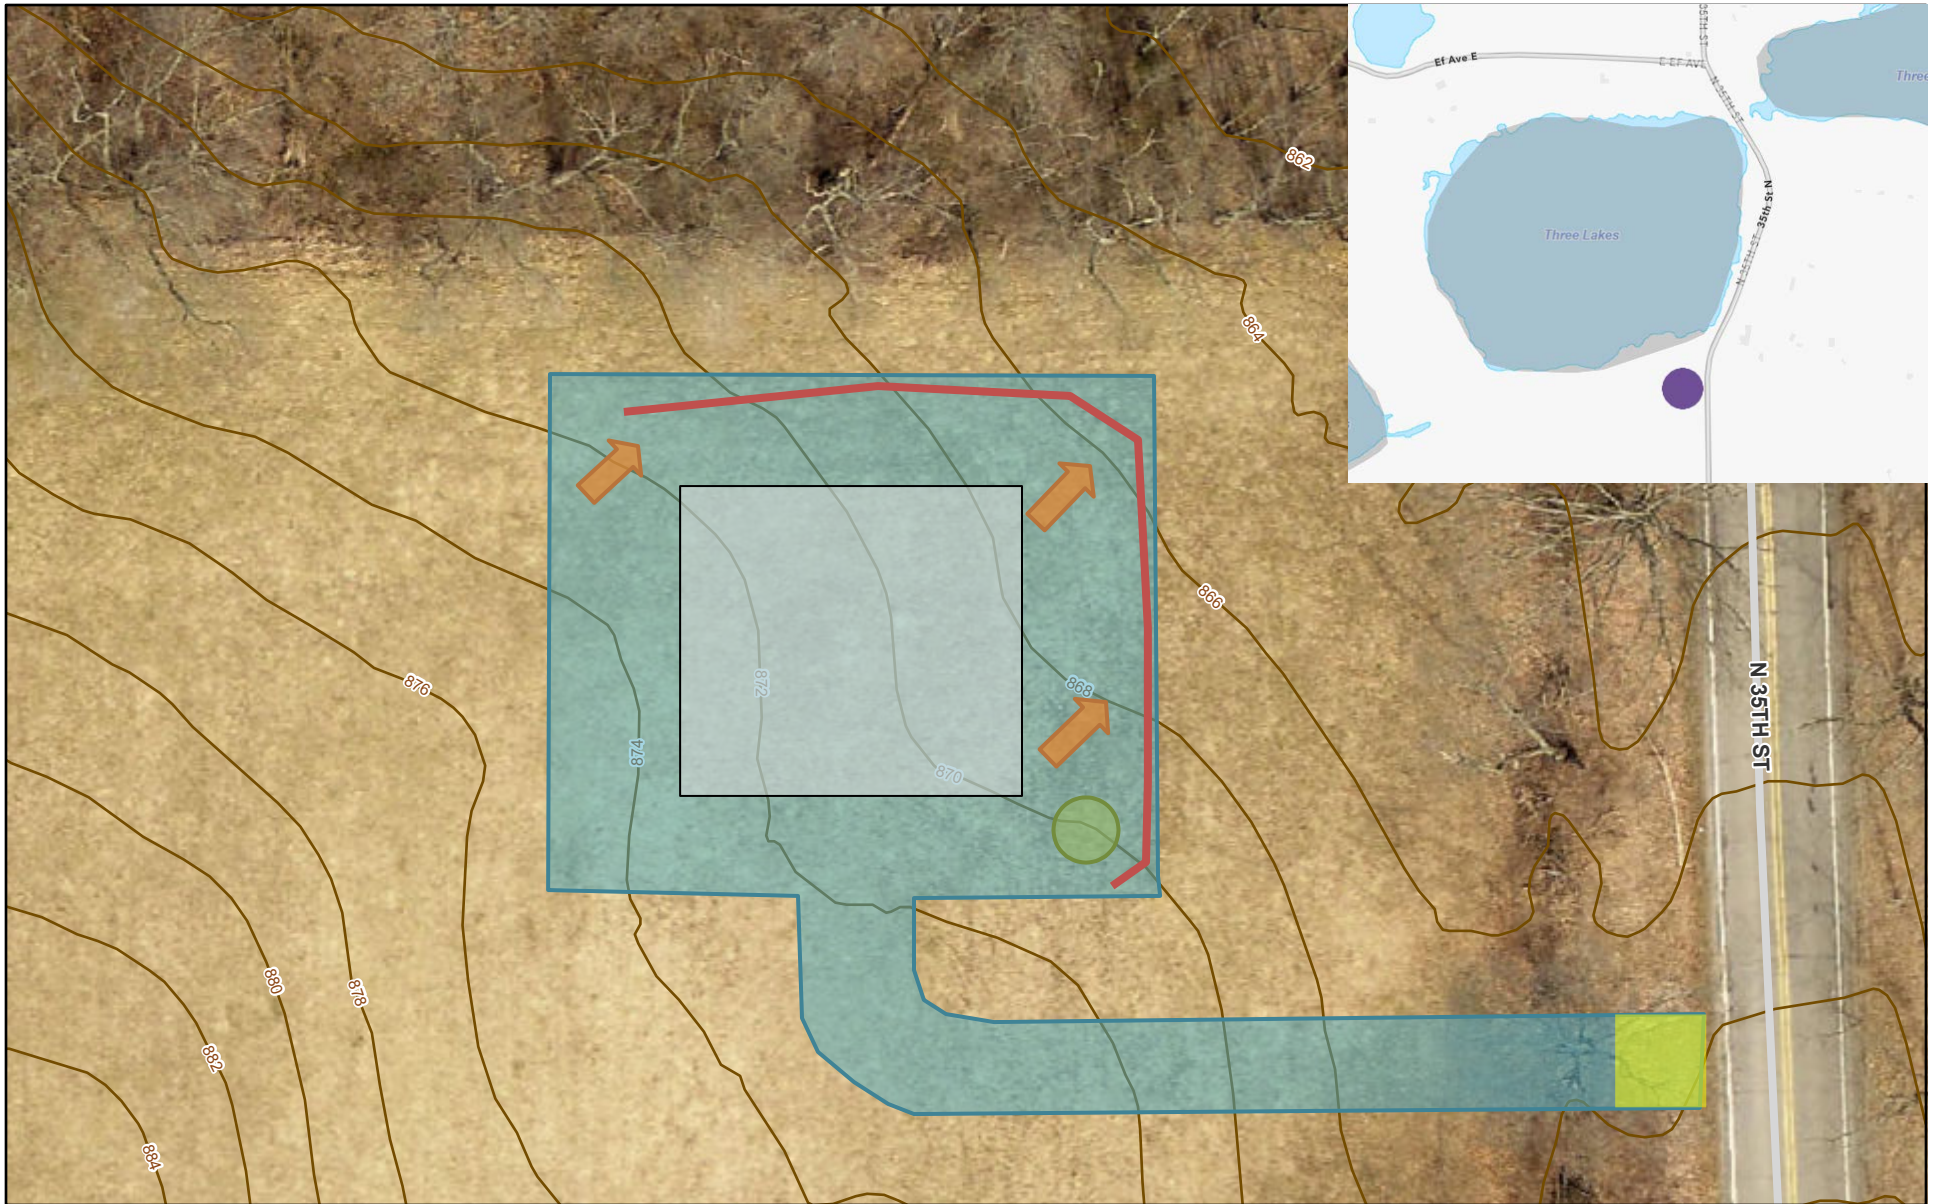

- Blue** = Earth Disturbance Limit      Contour Lines ———
- Black** = House Footprint
- Green** = Soil Stockpile (~30cy)      **Yellow** = Stabilized Construction Entrance (If needed)
- Orange** = Stormwater Flow Direction      (Diagram S53 in DTMB SESC Manual)
- Red** = Silt Fence (Diagram S51 in DTMB SESC Manual) \*Maintenance Plan Included In Application\*

